
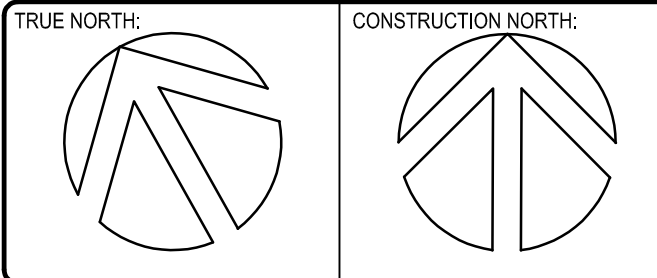


1 PROPOSED SITE PLAN
A101 SCALE: 1:200

TYPICAL LEGEND

- FH FIRE HYDRANT
- WV WATER VALVE
- GV GAS VALVE
- STMH NEW STORM MANHOLE
- STMH EXISTING STORM MANHOLE
- SAMH NEW SANITARY MANHOLE
- SAMH EXISTING SANITARY MANHOLE
- CB NEW CATCH BASIN
- CB EXISTING CATCH BASIN
- CBMH NEW STORM CATCH BASIN MANHOLE
- CBMH EXISTING STORM CATCH BASIN MANHOLE
- EMH EXISTING ELECTRICAL MANHOLE
- SW DIRECTION OF SURFACE WATER FLOW
- SW DIRECTION OF SWALE WATER FLOW
- EE EXISTING ELEVATION
- PE PROPOSED ELEVATION
- PGEW PROPOSED GRADE ELEVATION AT TOP OF WALL
- BGEW PROPOSED GRADE ELEVATION AT BOTTOM OF WALL
- PGEC PROPOSED GRADE ELEVATION AT TOP OF CURB
- BGEC PROPOSED GRADE ELEVATION AT BOTTOM OF CURB
- W EXISTING WATERMAIN
- W NEW WATERMAIN
- ST EX. STORM WATER PIPE
- ST NEW STORM WATER PIPE
- SA EX. SANITARY PIPE
- SA NEW SANITARY PIPE
- LP LIGHT POLE
- UP UTILITY POLE
- BOL BOLLARD
- X FENCE
- SIF SILT FENCE
- SGN SIGN
- PED PEDESTAL
- LIMIT OF WORK
- UE UNDERGROUND ELECTRICAL
- C CABLE LINE
- SIF SILT FENCE
- PL PROPERTY LINE
- UL UTILITY LINE
- PI PIPE INSULATION
- TOB TOP OF BANK
- PF PIPE FLOW DIRECTION
- MD MAN DOOR
- OD OVERHEAD DOOR

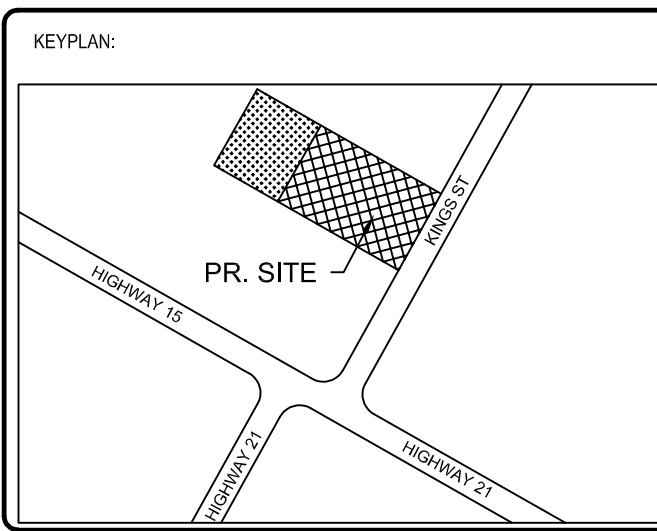

REV	DATE	DESCRIPTION	DMNCHK	APPD
C	2022MAR30	ISSUED FOR SITE PLAN AGREEMENT	HS	HS
B	2021APR27	ISSUED FOR SITEPLAN AGREEMENT	HSBM	HS
A	2021APR23	ISSUED FOR SITEPLAN AGREEMENT	HSBM	HS

DISCLAIMER:
CONTRACTOR TO REVIEW DRAWINGS AND VERIFY DIMENSIONS ON SITE.
REPORT ANY DISCREPANCIES TO THE ENGINEER PRIOR TO PROCEEDING WITH CONSTRUCTION AND/OR SHOP FABRICATION.
ALL DRAWINGS AND RELATED DOCUMENTS ARE THE COPYRIGHT PROPERTY OF NA ENGINEERING INC. REPRODUCTION OF DRAWINGS AND RELATED DOCUMENTS IN PART OR IN WHOLE IS FORBIDDEN WITHOUT WRITTEN PERMISSION FROM NA ENGINEERING ASSOCIATES INC.

NA ENGINEERING ASSOCIATES INC.
Consulting Engineers

STRATFORD 107 ERIE ST (519) 273 3205
LONDON 90 ALBERT ST (519) 432 0000
KINCARDINE 933 QUEEN ST (519) 396 1000
PICKERING 1305 PICKERING PKWY (416) 278 7991

Structural • Municipal • Mechanical • Electrical
Environmental • Fire Protection • Building Science
www.naeng.com

APPROVED BY:

VERIFIED BY:

CLIENT:
KING'S PEARL PUB AND EATERY
71 KING STREET N
TIVERTON, ON
N0G 2T0
(519) 368-7171

PROJECT:
KING'S PEARL PARKING LOT EXPANSION
71 KING STREET N
TIVERTON, ON

DRAWING TITLE:
PROPOSED SITE PLAN

EC NO:	DWN:	CHK:	APPROVED BY:
-	BM	HS	HS
DATE OF ISSUE:	FILE NO:	SUPV DESIGN ENG:	
2022MAR30	20-1028-CH1 C_0a	-	
SCALE:	SIZE:	SUB-TYPE:	PROJECT NO:
AS SHOWN	D	-	20-1028CH1

CLIENT DWG NO:

DWG NO: **A101** REV: **C**