


LEGEND:

- EXISTING BUILDING
- EDGE OF ASPHALT
- EDGE OF CONCRETE
- EDGE OF GRAVEL
- TOP OF SLOPE
- BOTTOM OF SLOPE
- CHAIN LINK FENCE
- EXISTING LINE
- EXISTING OVERHEAD HYDRO
- PROPOSED SWALE
- EXISTING SANITARY SEWER
- EXISTING WATERMAIN
- PROPOSED SANITARY SERVICE
- PROPOSED WATER SERVICE
- HYDRO POLE
- FIRE HYDRANT
- CATCH BASIN
- FINISH FLOOR ELEVATION
- BALLARD
- LS
- SIB
- IB
- MH
- WM
- BPED
- EXISTING GRADING
- PROPOSED GRADING
- SILT FENCE
- STRAW BALE CHECK DAM
- GRADING SLOPE
- PROPOSED ASPHALT

NOTES:

- CONTRACTOR TO SUBMIT SHOP DRAWINGS TO CONSULTANT FOR REVIEW.
- THE OWNER IS TO REVIEW AND APPROVE ALL FINISHES PRIOR TO ORDERING.
- FINISH FLOOR ELEVATIONS ARE CALCULATED TO ENSURE PROPER DRAINAGE FROM THE PROPOSED BUILDING.
- SHOULD ANY ADJUSTMENTS BE REQUIRED TO THIS PLAN DUE TO UNFORESEEN CONDITIONS, THE CONTRACTOR MUST CONTACT THE CONSULTANT BEFORE PROCEEDING WITH ANY ADJUSTMENTS.
- ALL DIMENSIONS ARE SHOWN IN METRES UNLESS OTHERWISE INDICATED. TO CONVERT TO FEET, DIVIDE BY .3048.

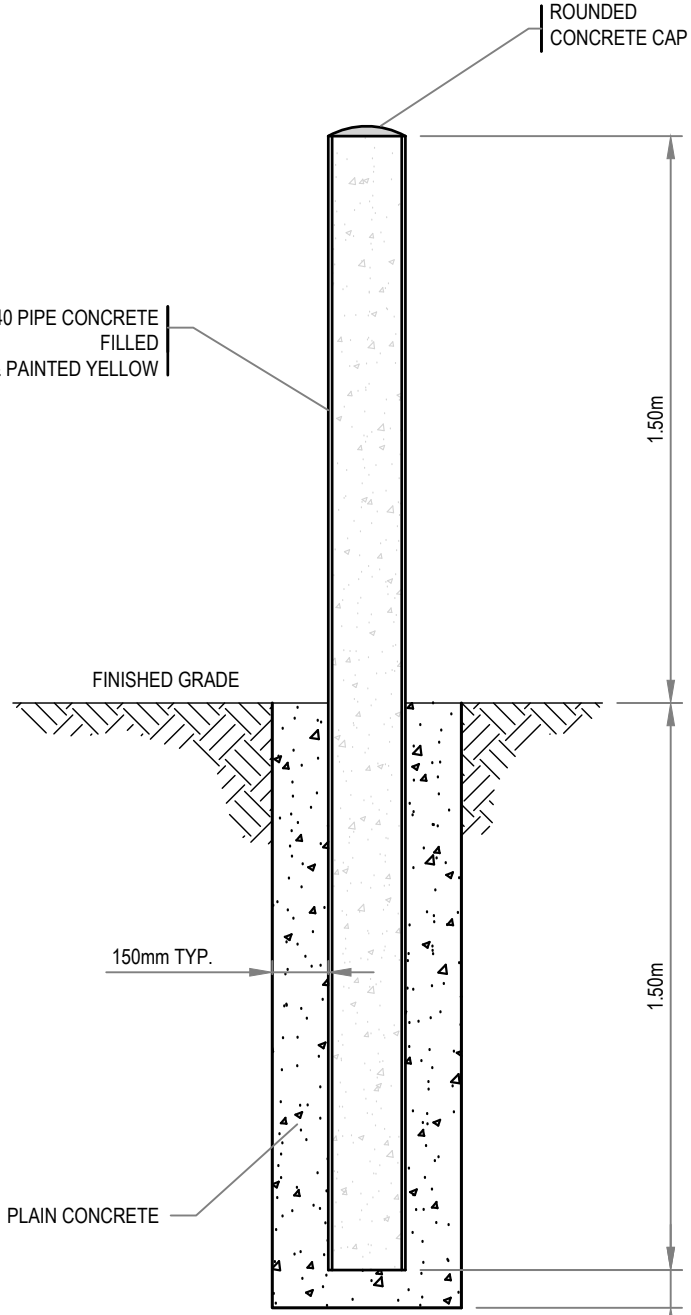

101-1450 1st AVENUE W
OWEN SOUND (ONTARIO) CANADA N4K 6W2
TEL: 519-376-7612 | FAX: 519-376-6008 | WWW.WSP.COM

CONSULTANT - SUB-CONSULTANT:

SEAL:

PRELIMINARY

CLIENT:



99 Farrell Drive,
Tiverton ON

CLIENT REF. # --

PROJECT:

GREENFIELD GLOBAL
SECURITY BUILDING

KEY PLAN:

DISCLAIMER: THIS DRAWING AND DESIGN IS COPYRIGHT PROTECTED WHICH SHALL NOT BE USED, REPRODUCED OR REVISED WITHOUT WRITTEN PERMISSION BY WSP GROUP. THE CONTRACTOR SHALL CHECK AND VERIFY ALL DIMENSIONS AND UTILITY LOCATIONS AND REPORT ALL ERRORS AND OMISSIONS PRIOR TO COMMENCING WORK. THIS DRAWING IS NOT TO BE SCALED.

CAUTION: THE POSITION OF POLE LINES, CONDUITS, WATERMANS, SEWERS, AND OTHER UNDERGROUND AND OVERGROUND UTILITIES AND STRUCTURES IS NOT NECESSARILY SHOWN ON THE CONTRACT DRAWINGS, AND, WHERE SHOWN, THE ACCURACY OF THE POSITION OF SUCH UTILITIES AND STRUCTURES IS NOT GUARANTEED. BEFORE STARTING WORK, THE CONTRACTOR SHALL INFORM HIMSELF OF THE EXACT LOCATION OF ALL SUCH UTILITIES AND STRUCTURES, AND SHALL ASSUME ALL LIABILITY FOR DAMAGE TO THEM.

ISSUED FOR - REVISION:

IS.	RV.	DATE	DESCRIPTION
1			
2			
PROJECT NO: 191-07634-00	DATE: JUNE 2019
ORIGINAL SCALE: 1:150	IF THIS BAR IS NOT 25mm LONG, ADJUST YOUR PLOTTING SCALE.
DESIGNED BY: C. HAINES	
DRAWN BY: C. HAINES	
CHECKED BY: C. WILSON	
DISCIPLINE: CIVIL	
TITLE: SECURITY BUILDING SITE PLAN	
SHEET NUMBER: C1.0	
SHEET #: 0 OF --	RV. #: 0
ISSUE: ISSUED FOR REVIEW	
DATE OF: --	