


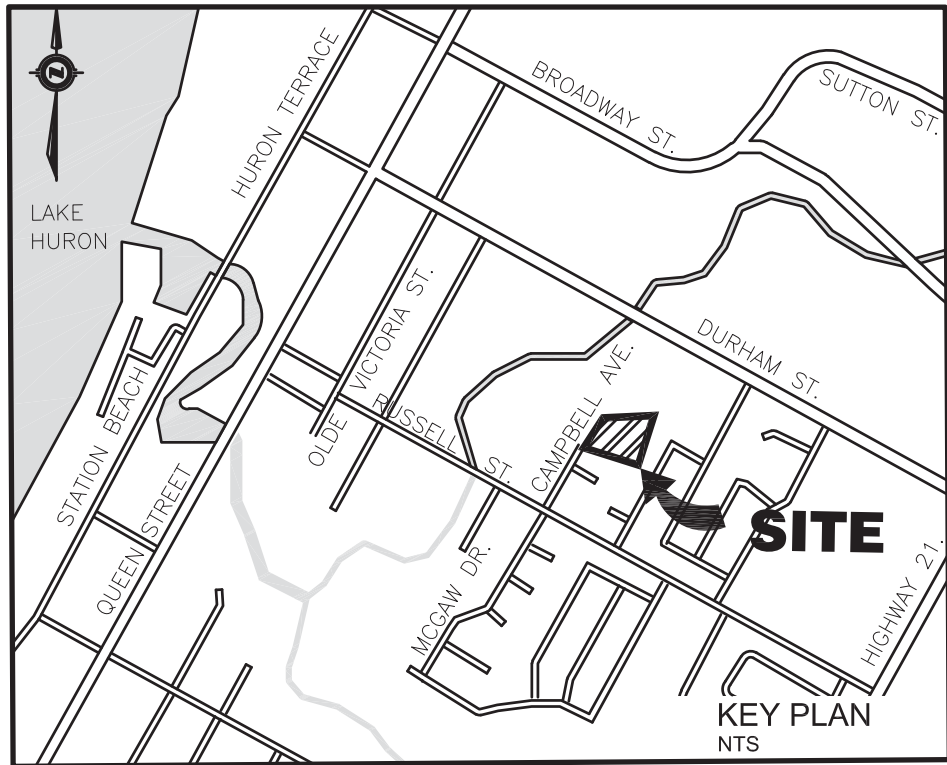

LEGEND



- APPROXIMATE PROPERTY BOUNDARY
- - - EXISTING STREET/PROPERTY LINES
- - - EDGE OF EXISTING PAVEMENT
- - - EDGE OF EXISTING GRAVEL
- - - EXISTING STREAM AND DIRECTION OF FLOW
- x - x - EXISTING FENCE
- - - EXISTING TREE LINE
- - - EXISTING HYDRO GUY WIRE
- - - EXISTING HYDRO POLE
- - - EXISTING CABLE TV PEDESTAL
- - - EXISTING TELEPHONE PEDESTAL
- - - STANDARD IRON BAR
- - - IRON BAR
- - - EXISTING DECIDUOUS TREE AND DIAMETER
- - - EXISTING CONIFEROUS TREE AND DIAMETER
- - - BENCHMARK
- - - REMOVAL
- - - PROPOSED ELEVATION
- - - EXISTING ELEVATION
- - - EXISTING CONTOUR



CAUTION:
THE POSITION OF POLE LINES, CONDUITS, WATERMANS, SEWERS AND OTHER UNDERGROUND AND OVERGROUND UTILITIES AND STRUCTURES IS NOT NECESSARILY SHOWN ON THE DRAWINGS, AND, WHERE SHOWN, THE ACCURACY OF THE POSITION OF SUCH UTILITIES AND STRUCTURES IS NOT GUARANTEED. BEFORE STARTING WORK, THE CONTRACTOR SHALL INFORM HIMSELF OF THE EXACT LOCATION OF ALL SUCH UTILITIES AND STRUCTURES, AND SHALL ASSUME ALL LIABILITY FOR DAMAGE TO THEM.

Notes

1. TOPOGRAPHICAL SURVEY DERIVED FROM DRAWING No. SP1 BY M.C. ENGINEERING DATED MARCH 2018.
2. PROPERTY BOUNDARY IS APPROXIMATE ONLY AND IS DERIVED FROM INFORMATION SHOWN ON PLAN 3R-8927 PREPARED BY R.F. DORE SURVEYING LTD.
3. ALL WATERMANS TO BE PVC DR 18 WITH 25mmØ REHAU MUNICIPEX SERVICE TUBING FOR WATER SERVICES.
4. COVER OVER WATERMAIN 1.8m MINIMUM AT ALL POINTS.
5. SANITARY SEWER TO BE PVC SDR 35
6. ALL CONSTRUCTION TO BE COMPLETED TO MUNICIPALITY OF KINCARDINE ENGINEERING STANDARDS.

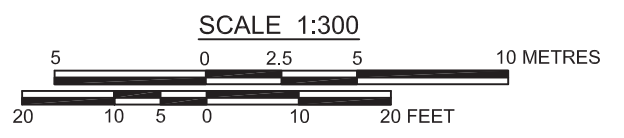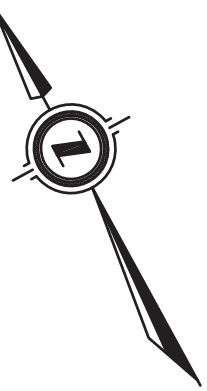


Benchmark Information

BM1	TOP OF EXISTING LID ON EX. SANITARY MANHOLE No.1	197.13m
ELEVATION		

No.	DATE	DESCRIPTION	BY	APPD
2	FEB 25/20	SECOND SUBMISSION	SJC	SJC
1	DEC 20/19	FIRST SUBMISSION	SJC	SJC

REVISION / ISSUE

Seal not valid unless signed and dated

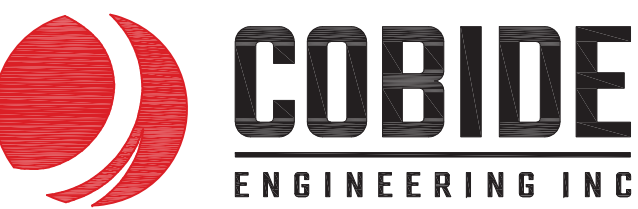

517 - 10th STREET, Hanover, Ontario N4N 1R4
Telephone: (519) 506-5959
www.cobideeng.com

Title: **PROPOSED DEVELOPMENT
CAMPBELL AVENUE TOWNHOUSES
TOWN OF KINCARDINE
MUNICIPALITY OF KINCARDINE
SITE SERVICING PLAN**

Client: **KELDON DEVELOPMENT**

Design: SJC	Scale: 1:300
Drawn: BCD	Approved:
Checked: TLB	
Date: DEC 2018	Design Engineer

DRAWING No. 00608-SS1